




SIDEWALK KIOSK

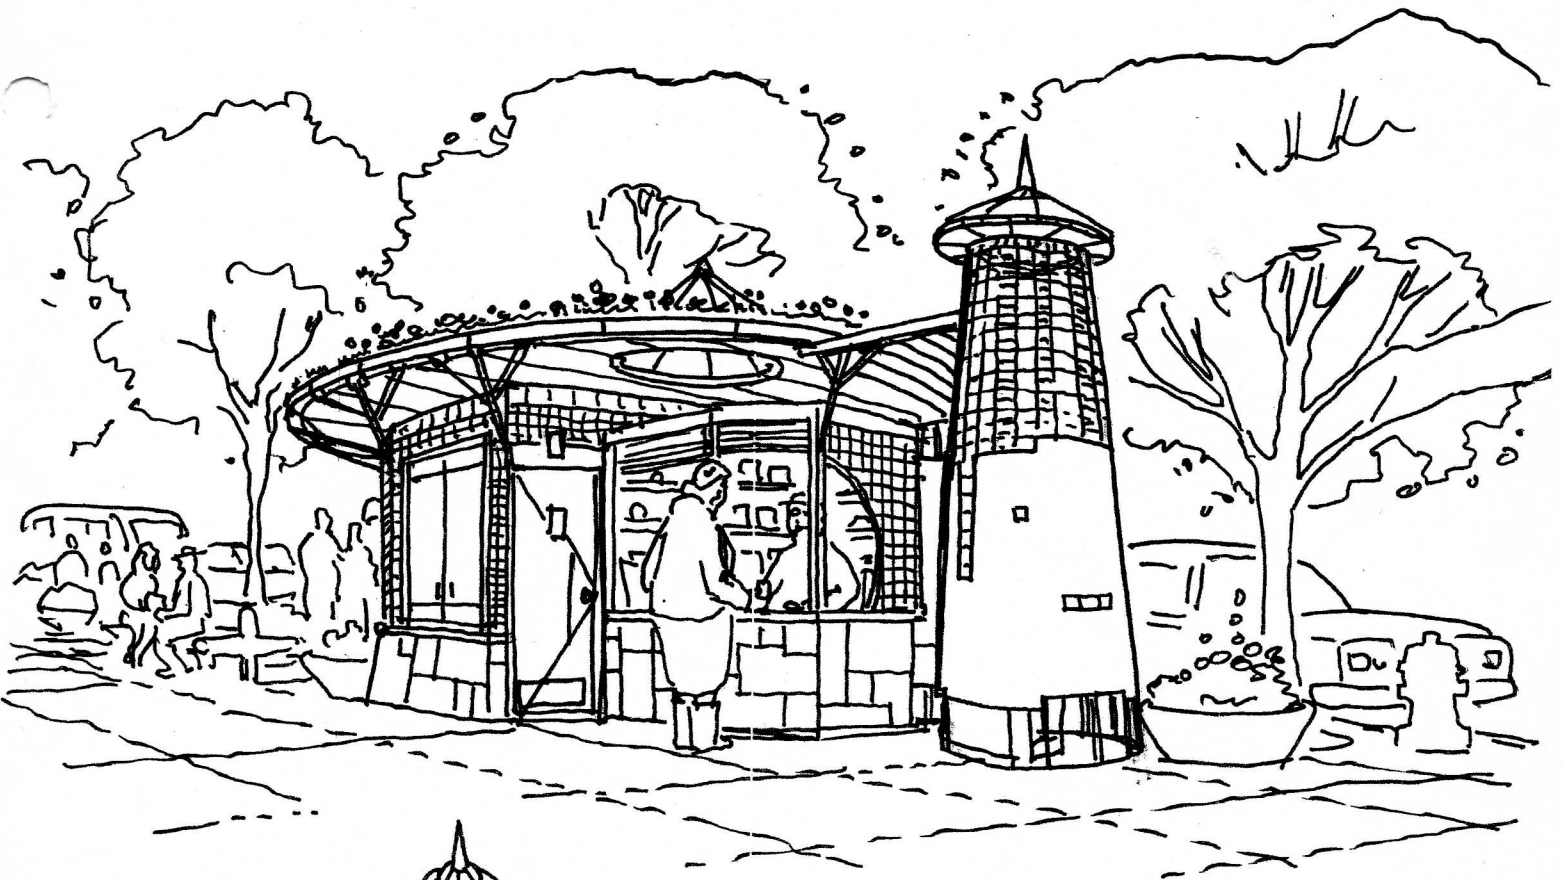

View at Street Level

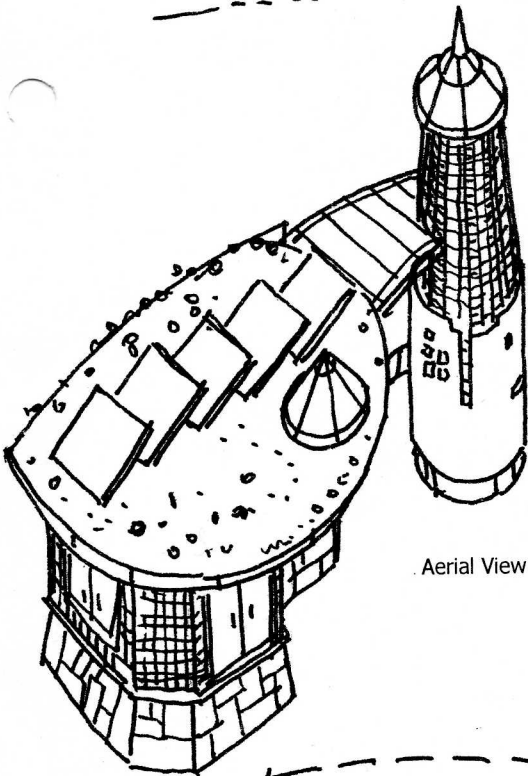

Aerial View

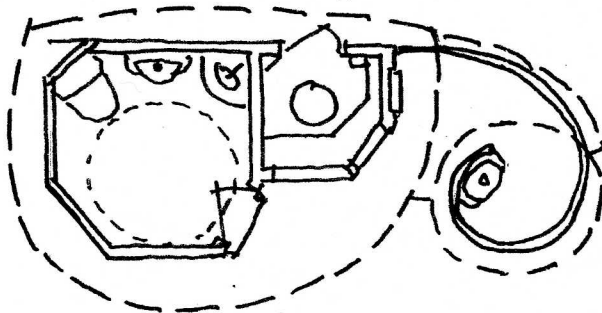

Plan